


KEY NOTES:


S1 DRIVEWAY S2 COVERED TRELLIS ENTRY \$3 **S4**

BUILDING AREA:

1ST FLOOR, CONDITIONED:

TOTAL AREA:

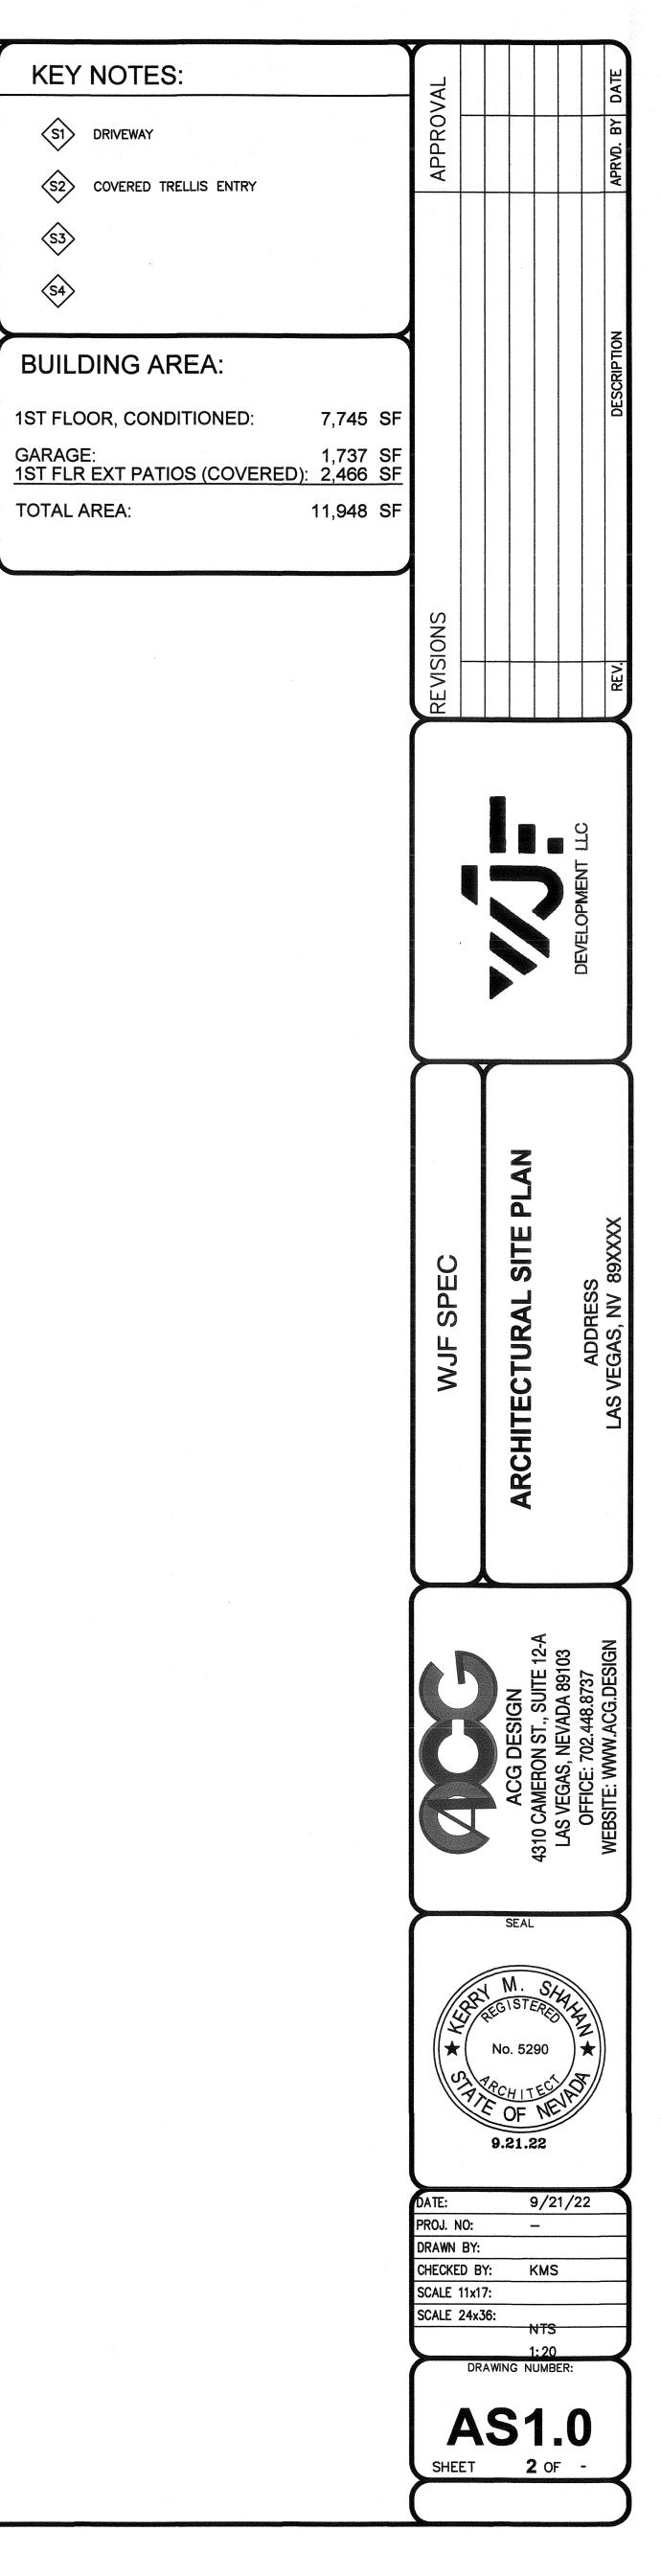

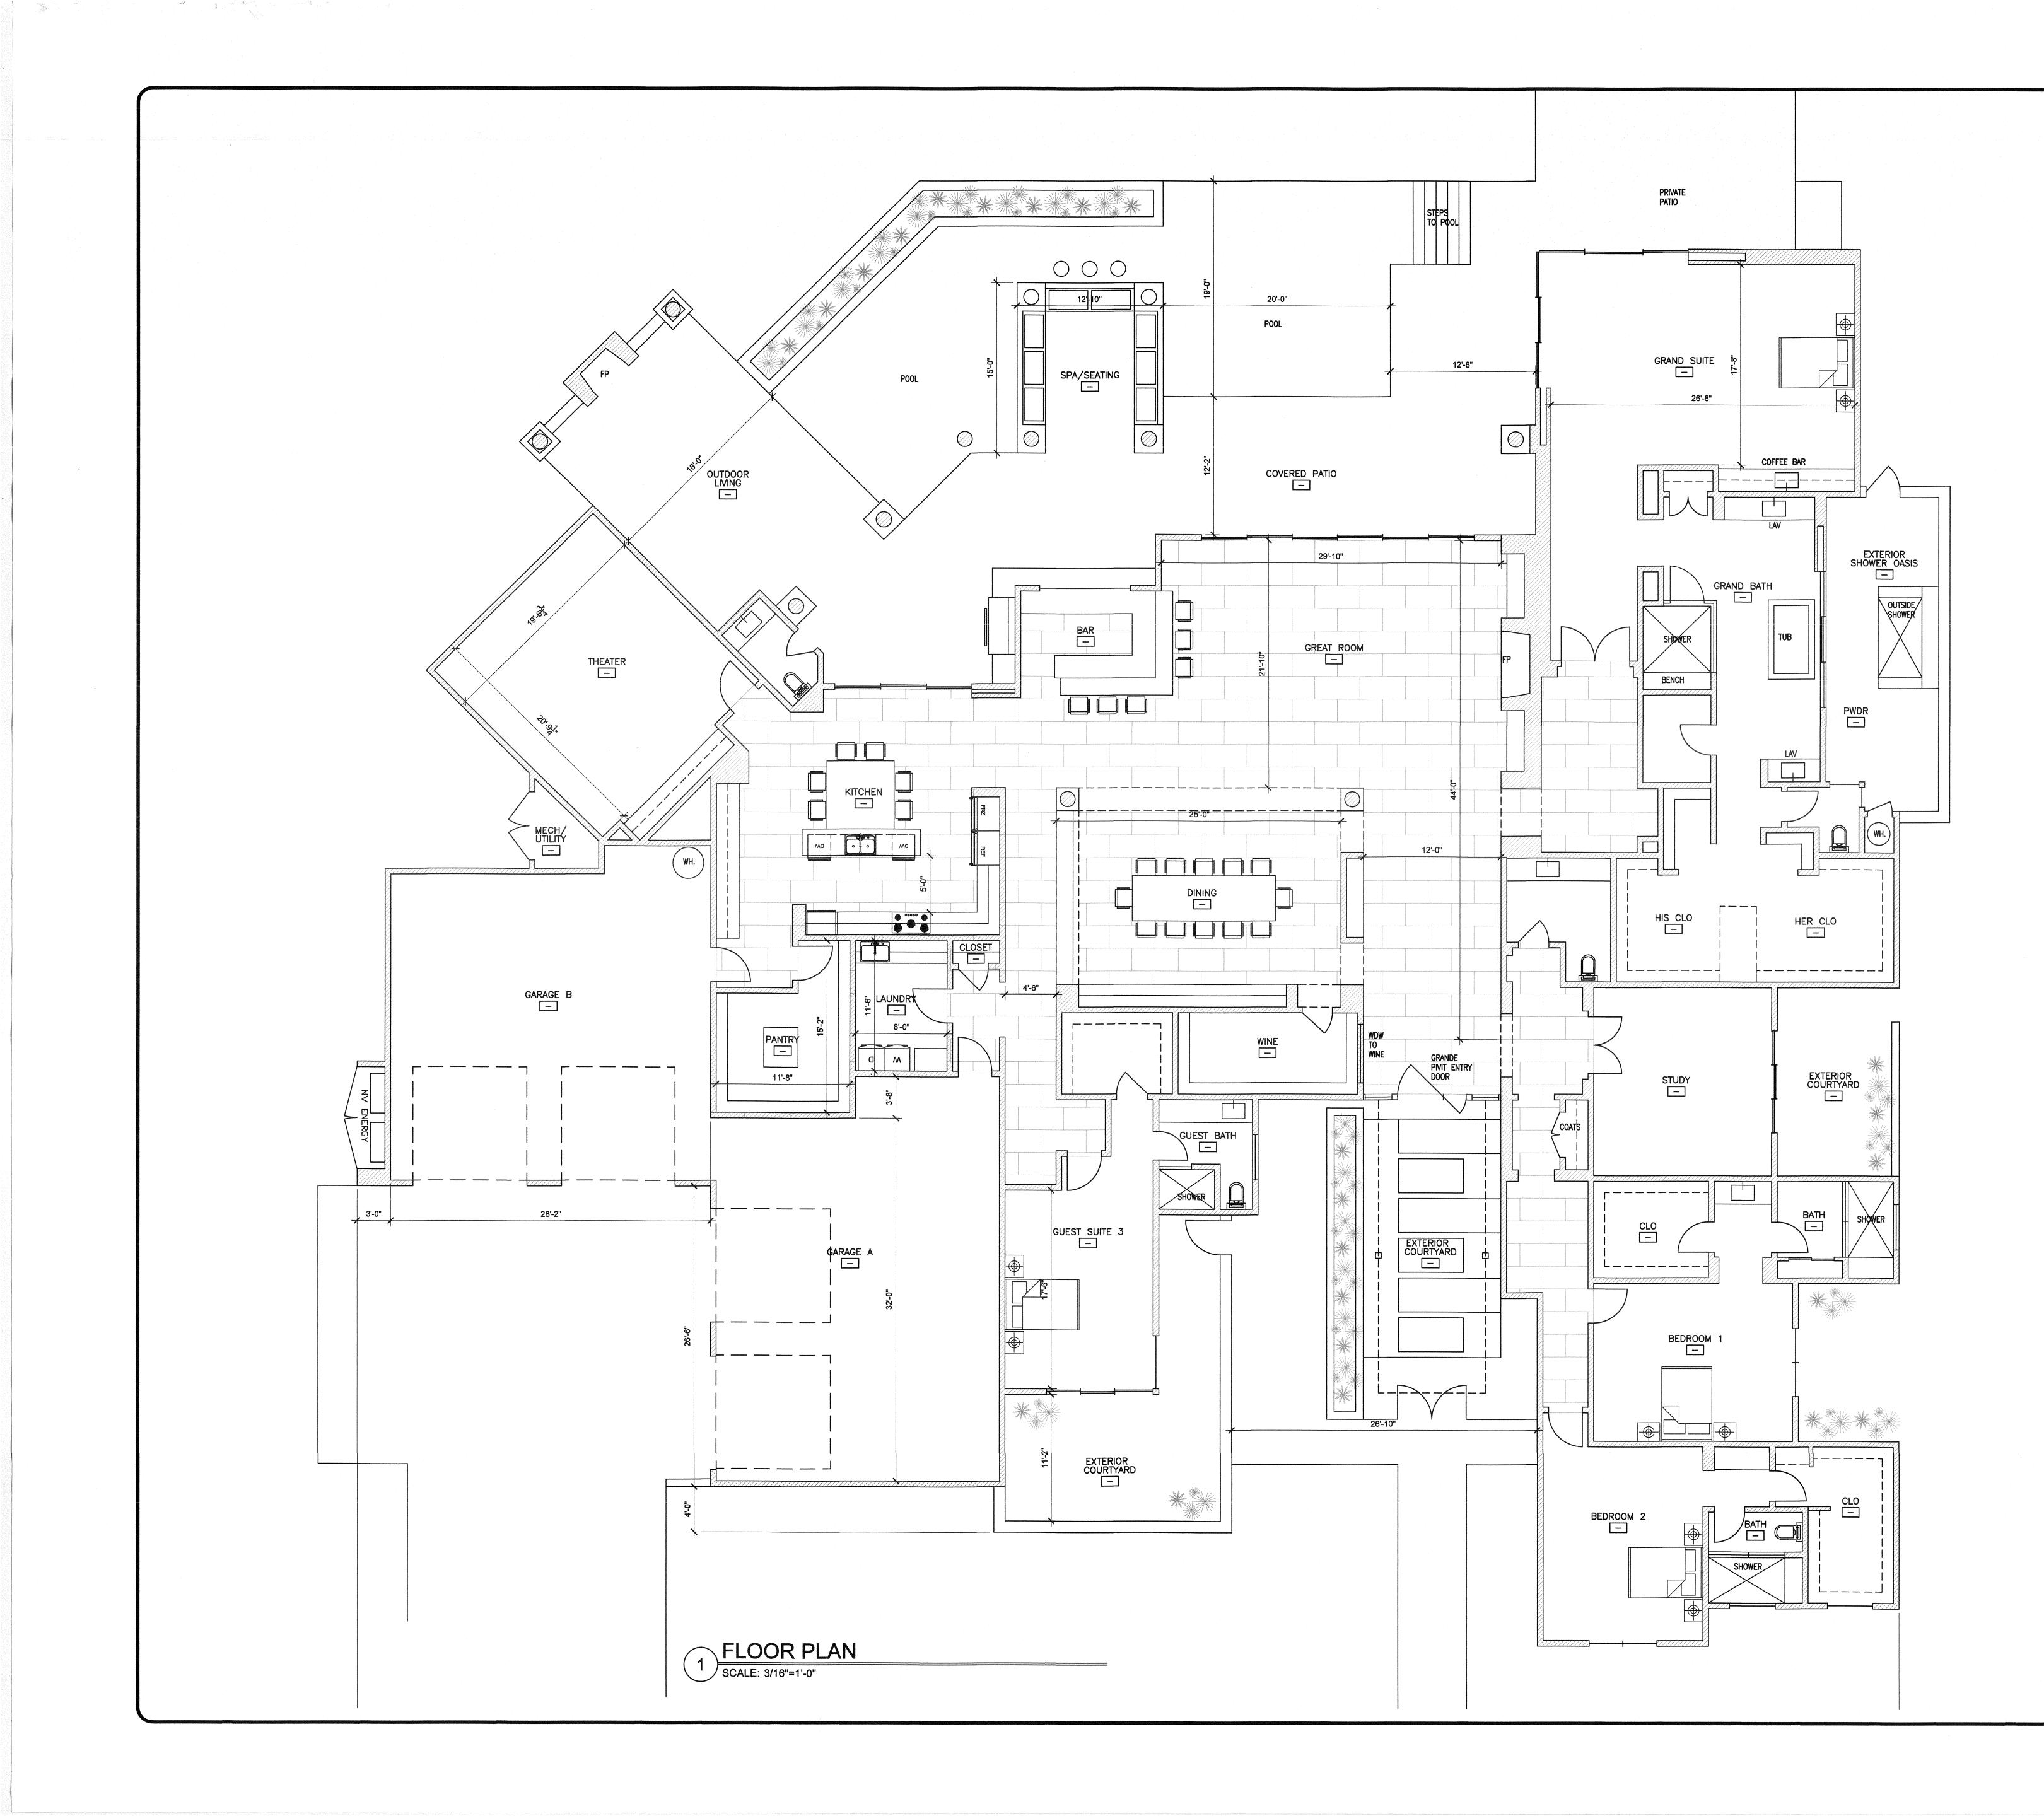



1ST FLOOR, CONDITIONED:

LEGEND:

SYMBOL DESCRIPTION

 ###
 DOOR MARK

 A
 WINDOW MARK

 ###
 EQUIPMENT TAG

